
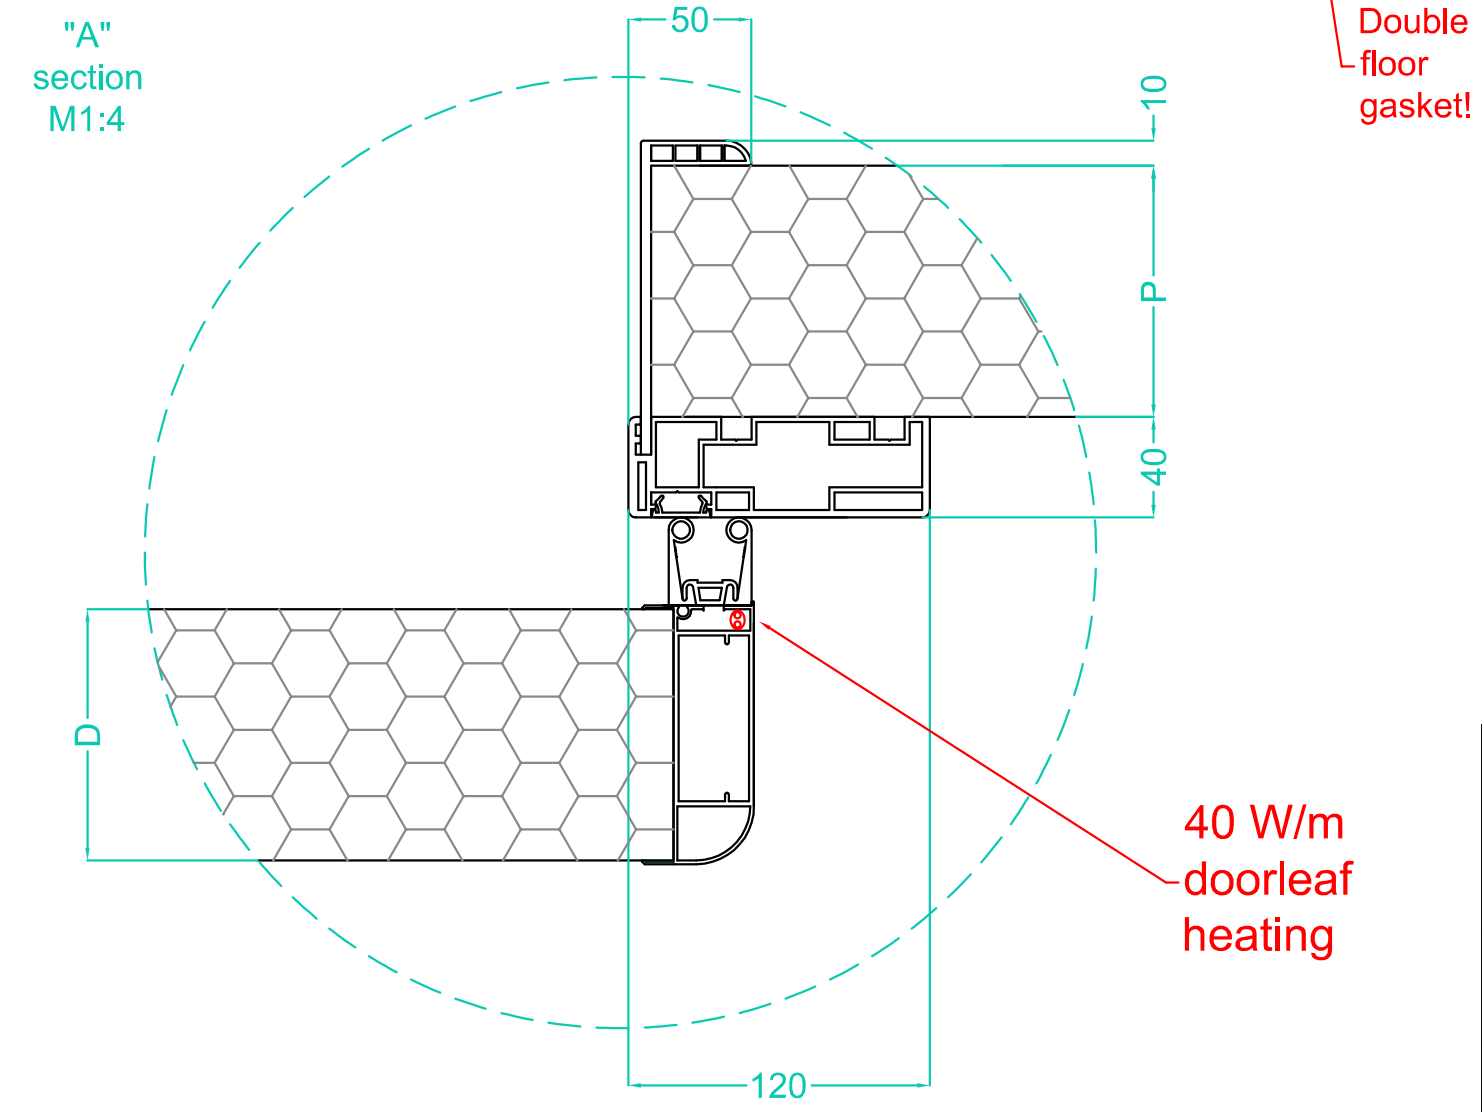


O-1 Wall guide (Optional)

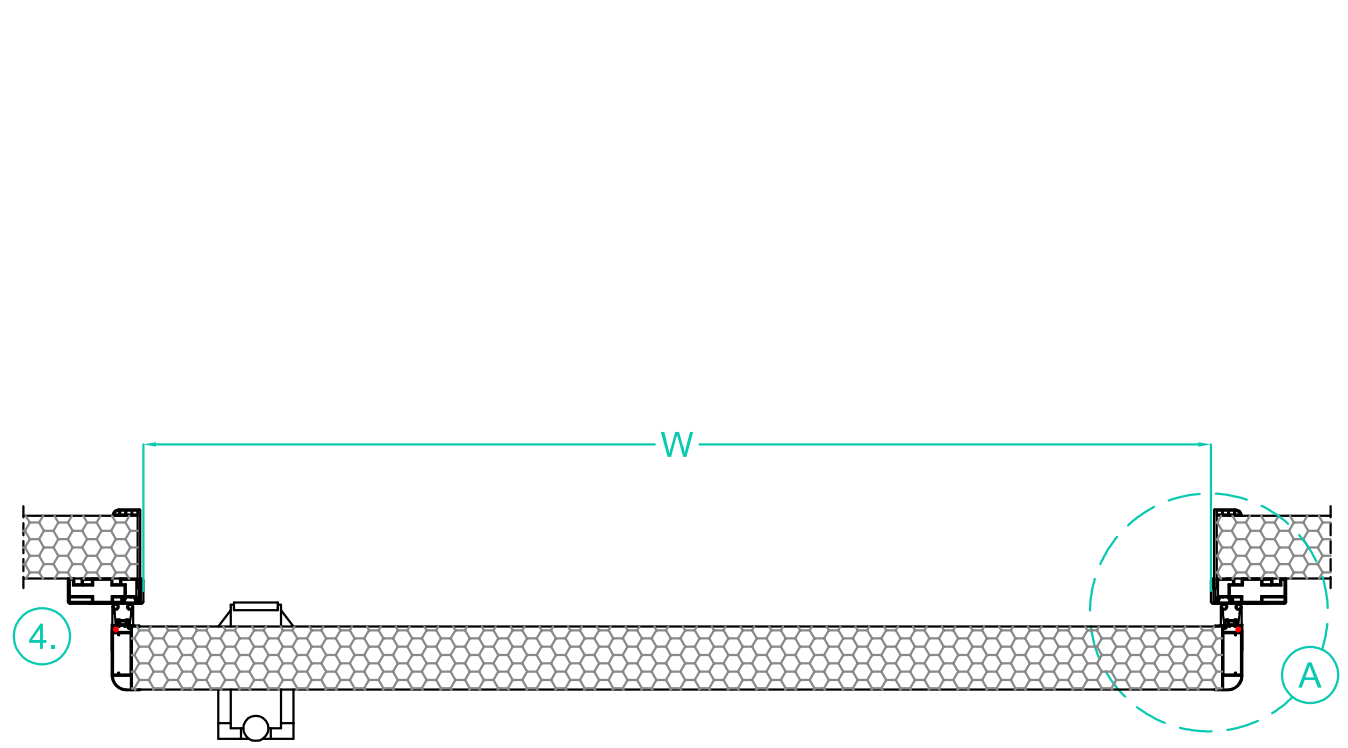

- D - Doorleaf thickness 100 mm
  - H - Clear opening height
  - W - Clear opening width
  - P - Panel thickness
  - PVC inner frame up to 150 mm
  - Powder coated steel profile over 150 mm
  - 5. Sliding door hardware
  - 6. Doorleaf heating (40 W/m)
- Cut out size for frame  
W+20 mm  
H+10 mm

Tárgy:		<b>Igloo Doors</b> <b>IDS100 -18/-24°C</b>	
Dátum: 2023.07.20			
Tervező: Istvánfy András		Oldalak: 1/1 oldal	Hűtőépítő Kft. 3200 Gyöngyös Kenyérgyár út 9. 06 37 737 500