


1. Sliding door opener



2. Hanging trolley





3. Doorframe hook

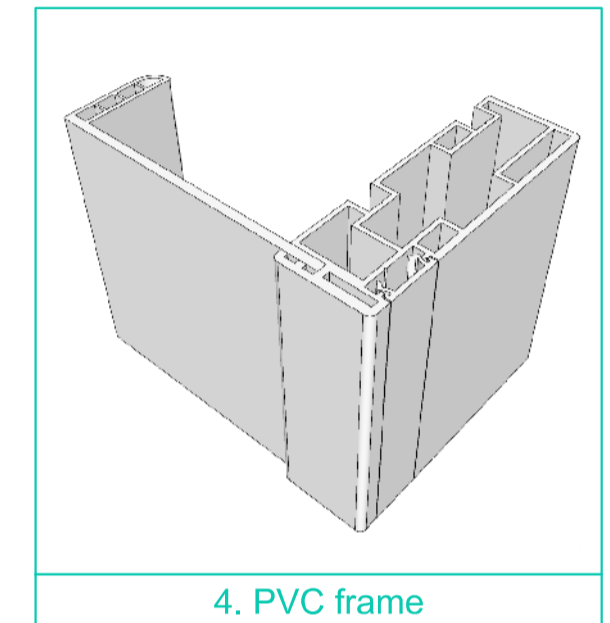

4. PVC frame

O-1 Wall guide (Optional)

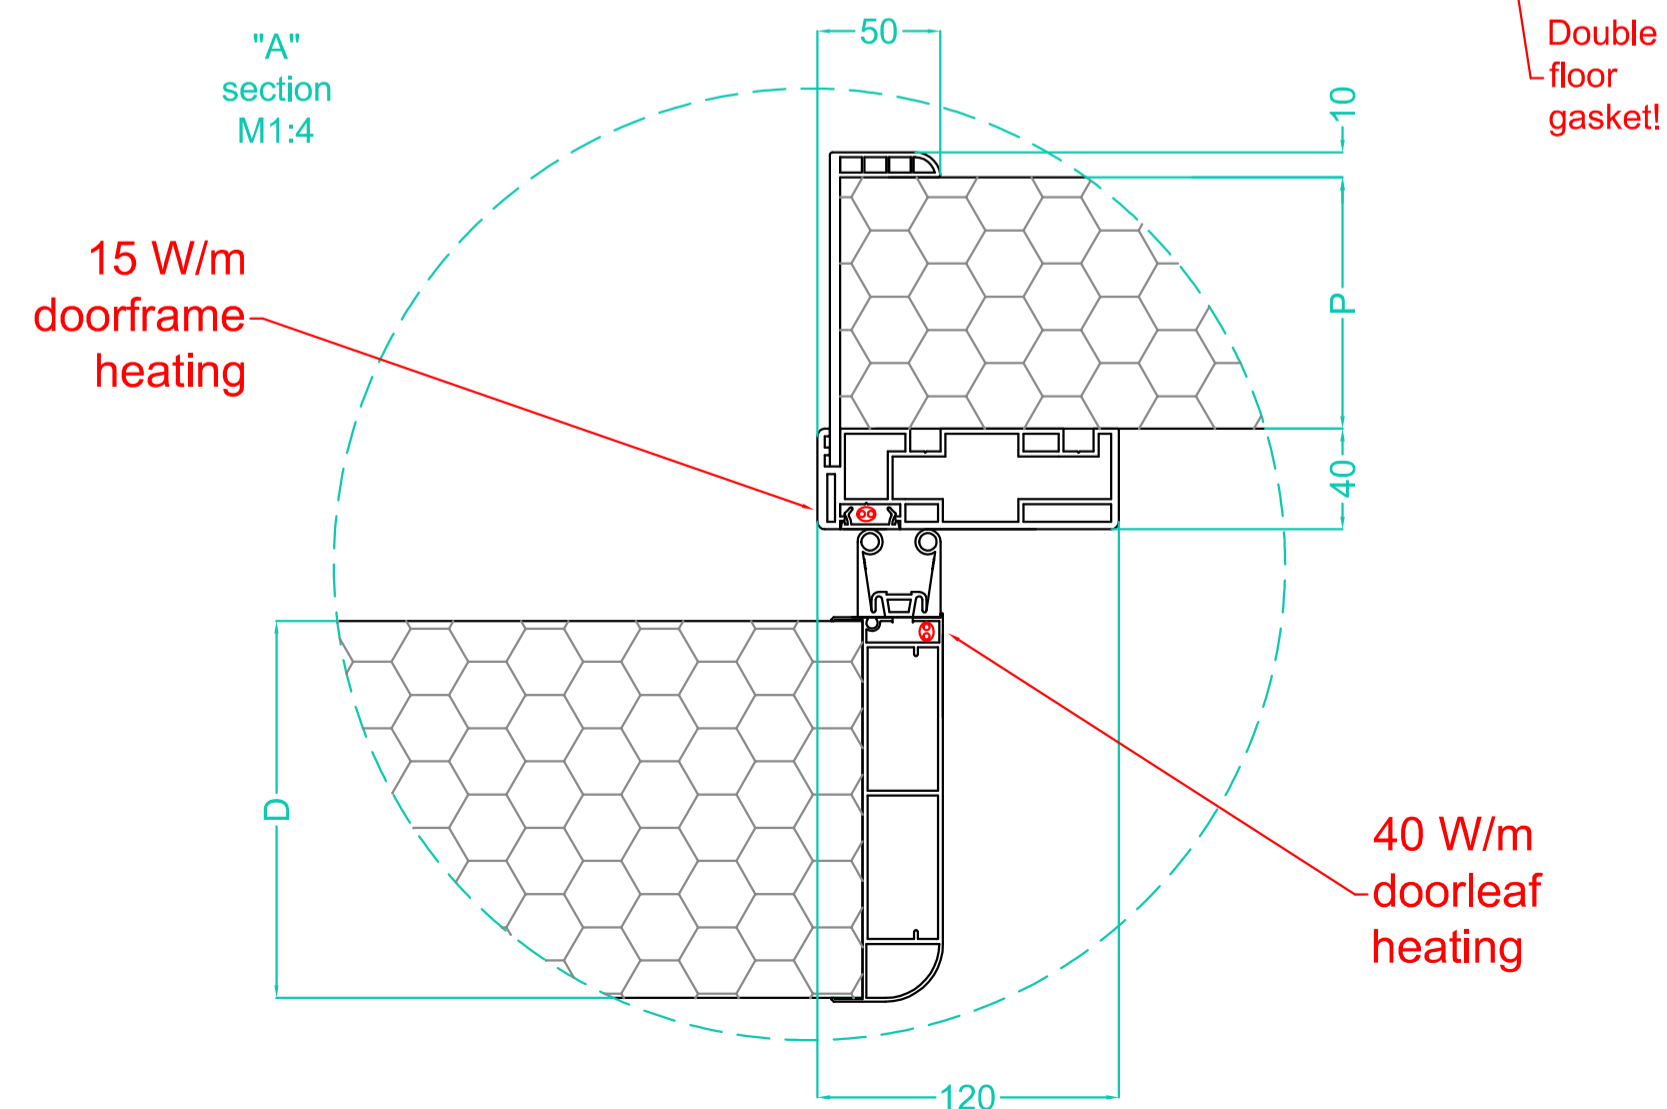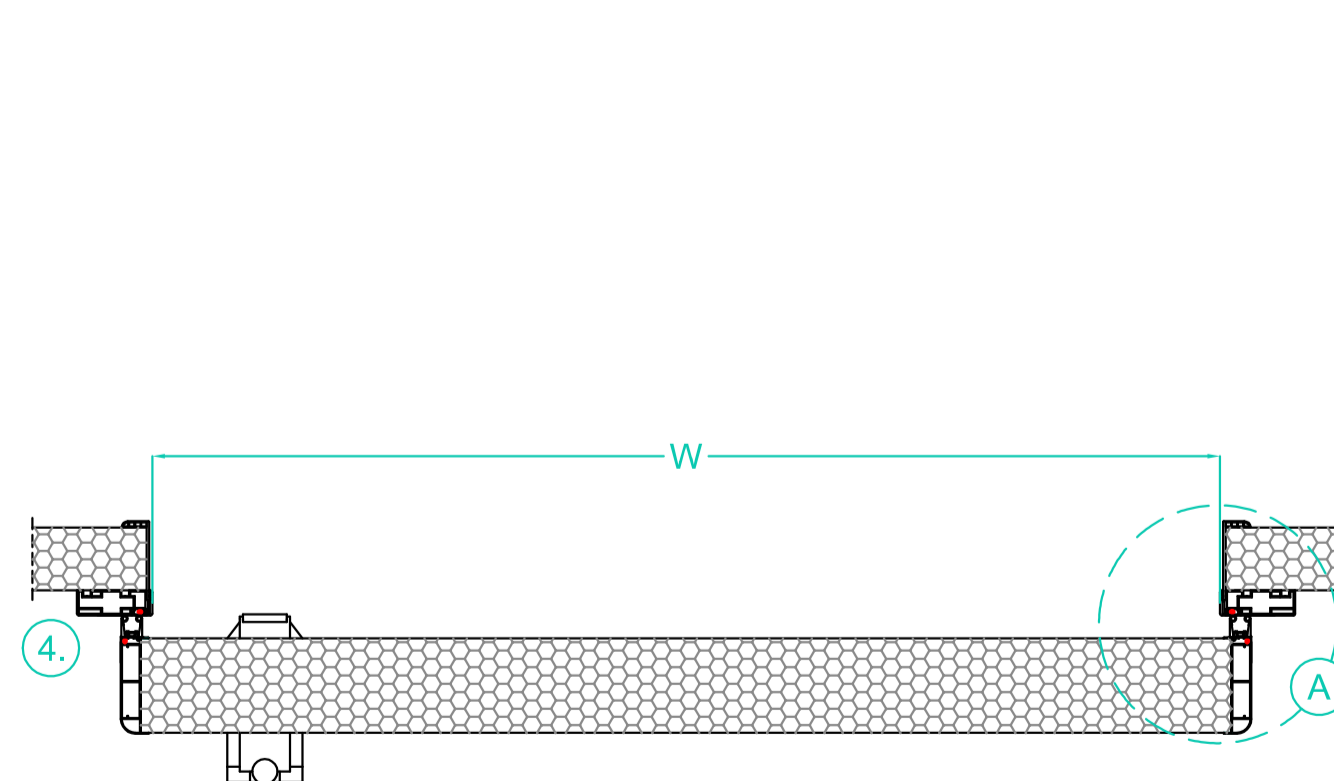

- D - Doorleaf thickness 150 mm
- H - Clear opening height
- W - Clear opening width
- P - Panel thickness
- PVC inner frame up to 150 mm
- Powder coated steel profile over 150 mm
- 5. Sliding door hardware
- 6. Doorleaf heating (40 W/m)
- 7. Doorframe heating (15 W/m)
- Cut out size for frame
- W+20 mm
- H+10 mm

Tárgy:		<b>Igloo Doors</b> <b>IDS150 -25/-40°C</b>	
Dátum:			
2023.07.20		Ajánlati ref.:	
Tervező:		Oldalak:	
Istvánfy András		1/1 oldal	